



1. ALL AREA
 2. ALL AREA
LOWER LEVEL PLAN
 SCALE: 1/8"=1'-0"




UPPER LEVEL PLAN
 SCALE: 1/8"=1'-0"

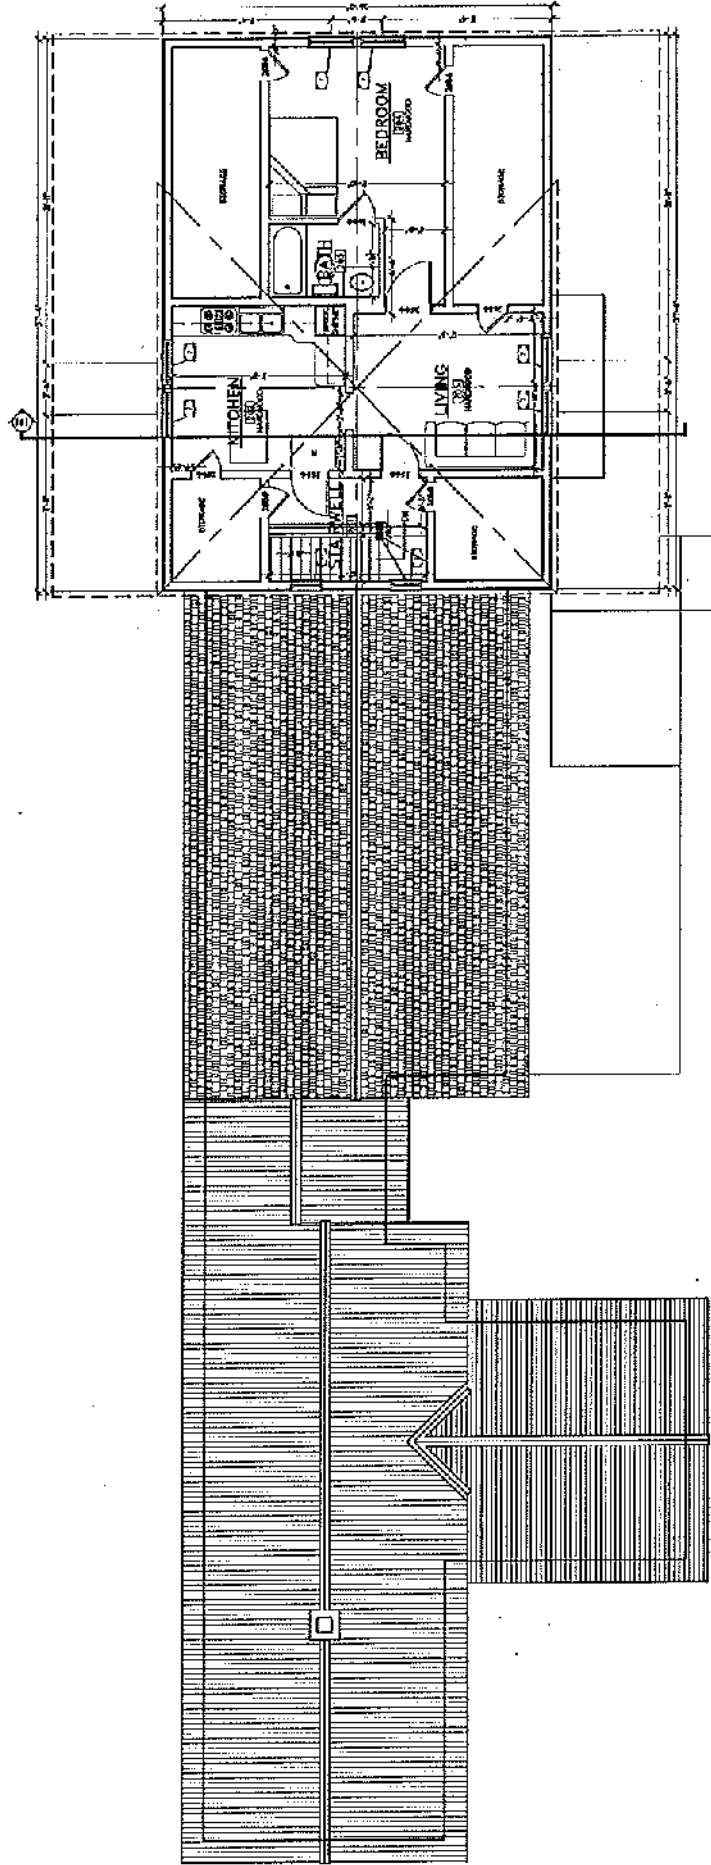

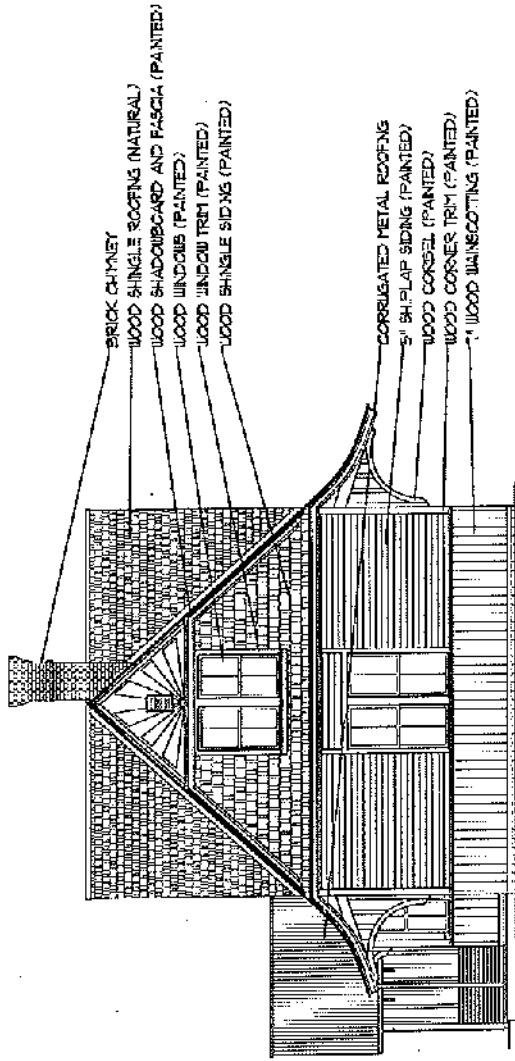


NORTH ELEVATION

SCALE: 1/8" = 1'-0"

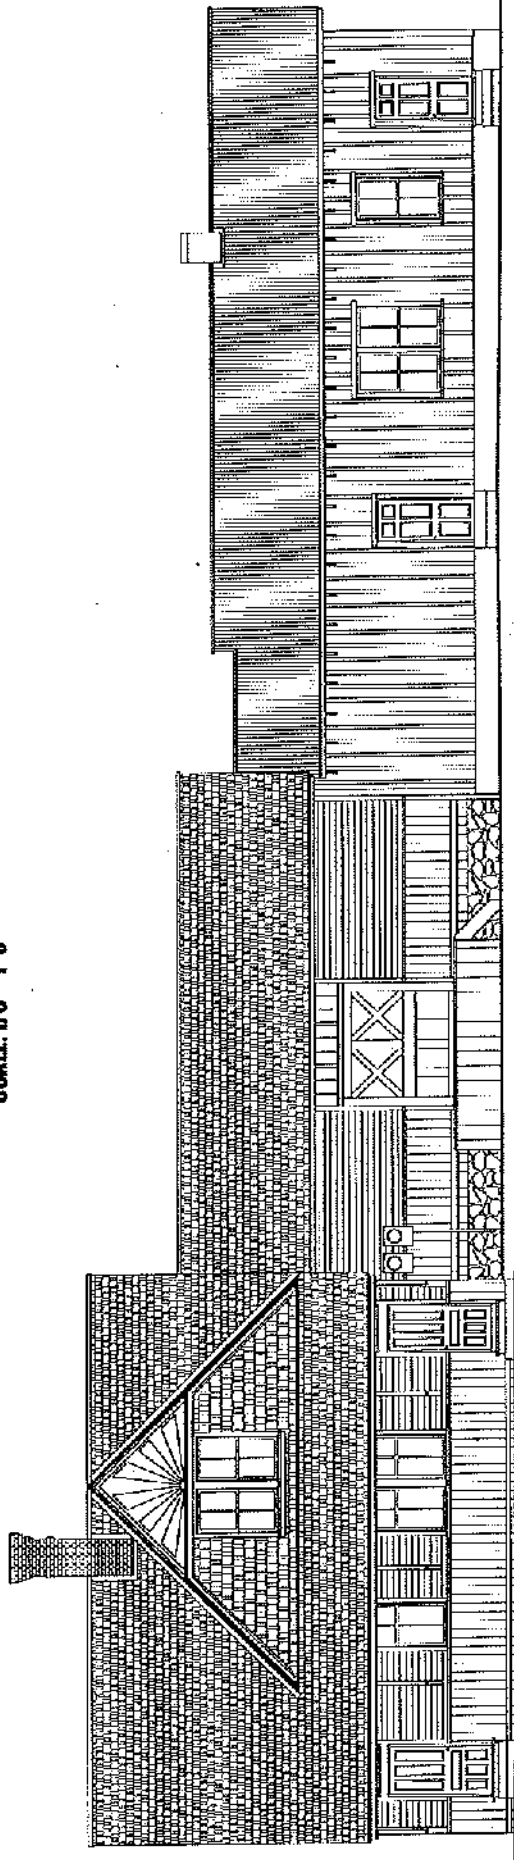


WEST ELEVATION


SCALE: 1/8" = 1'-0"

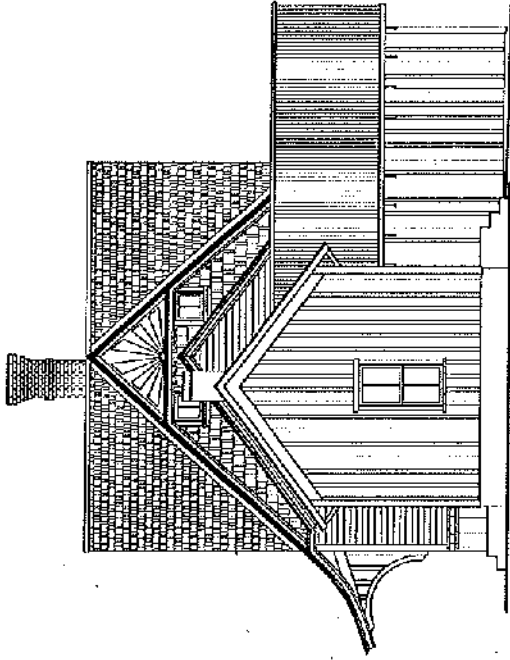


SOUTH ELEVATION
SCALE: 1/8"=1'-0"

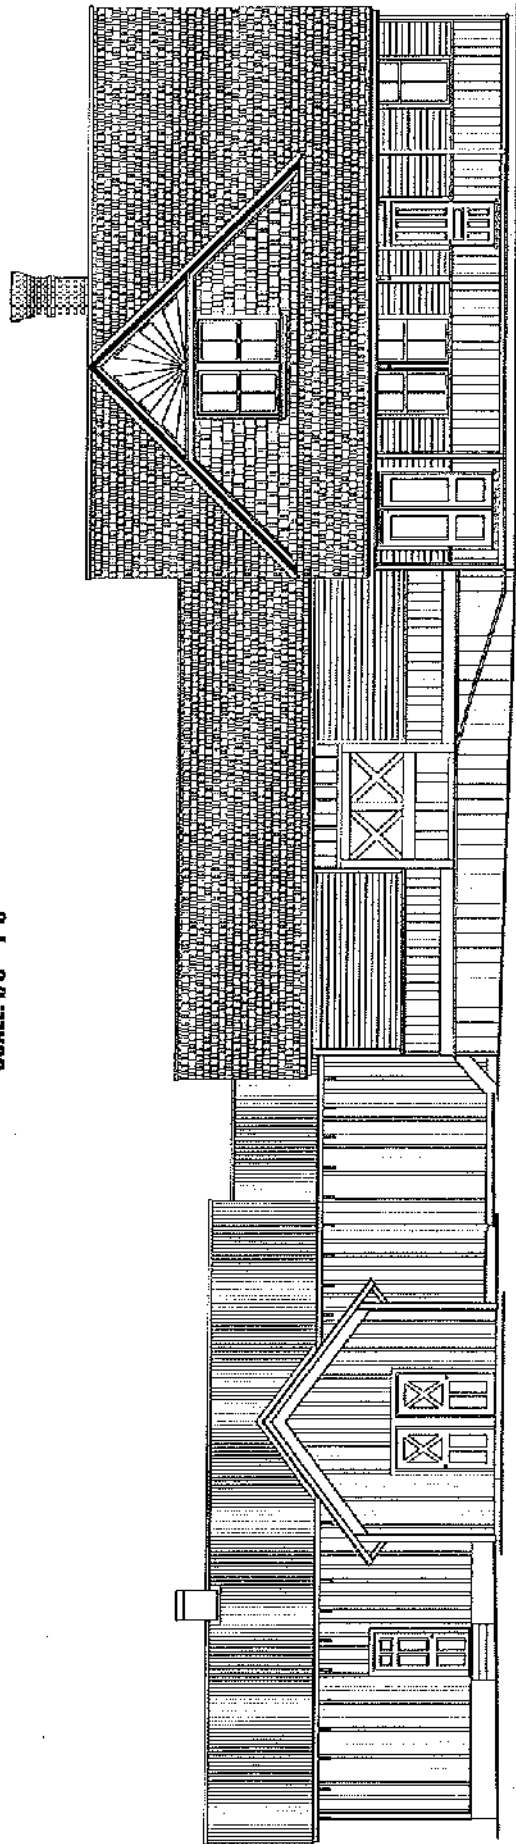


EAST ELEVATION
SCALE: 1/8"=1'-0"

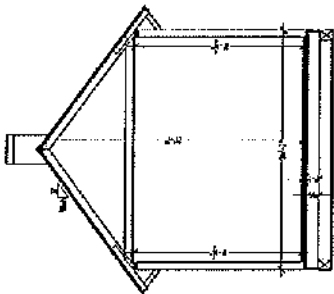


BUILDING SECTION A
SCALE: 1/8"=1'-0"

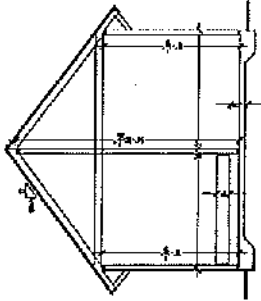


BUILDING SECTION B
SCALE: 1/8"=1'-0"

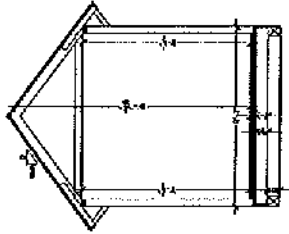

BUILDING SECTION C
SCALE: 1/8"=1'-0"

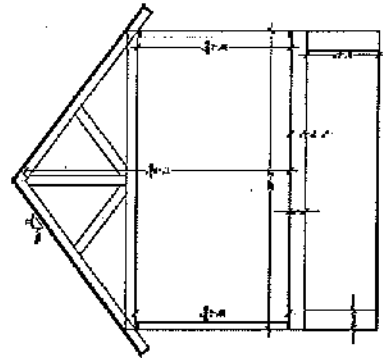

BUILDING SECTION D
SCALE: 1/8"=1'-0"

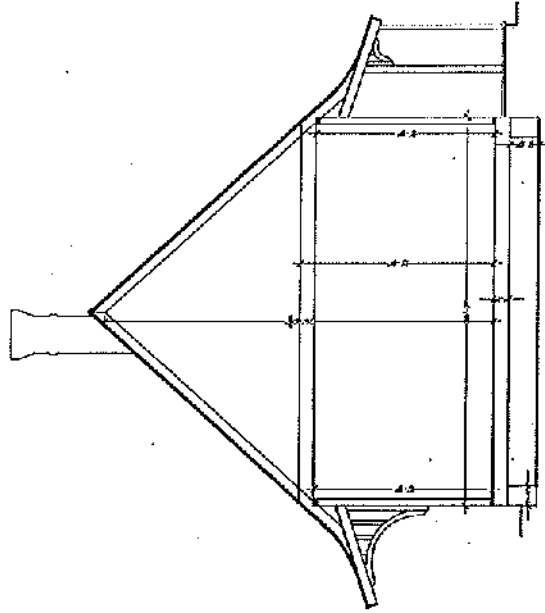

BUILDING SECTION E
SCALE: 1/8"=1'-0"