


ALLISON STORE  
NOT TO SCALE  
DIMENSIONS PROVIDED  
R LAMBERT 7/13/18

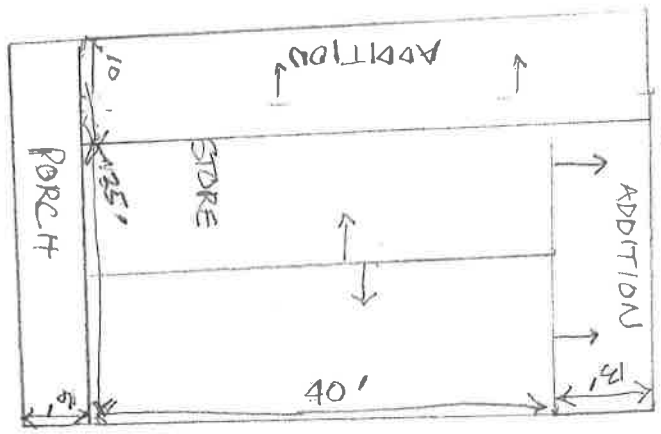

GRAVEL


DRIVEWAY TO HOUSE

HWY 151

GRAVEL

WOOD FENCE


TREES

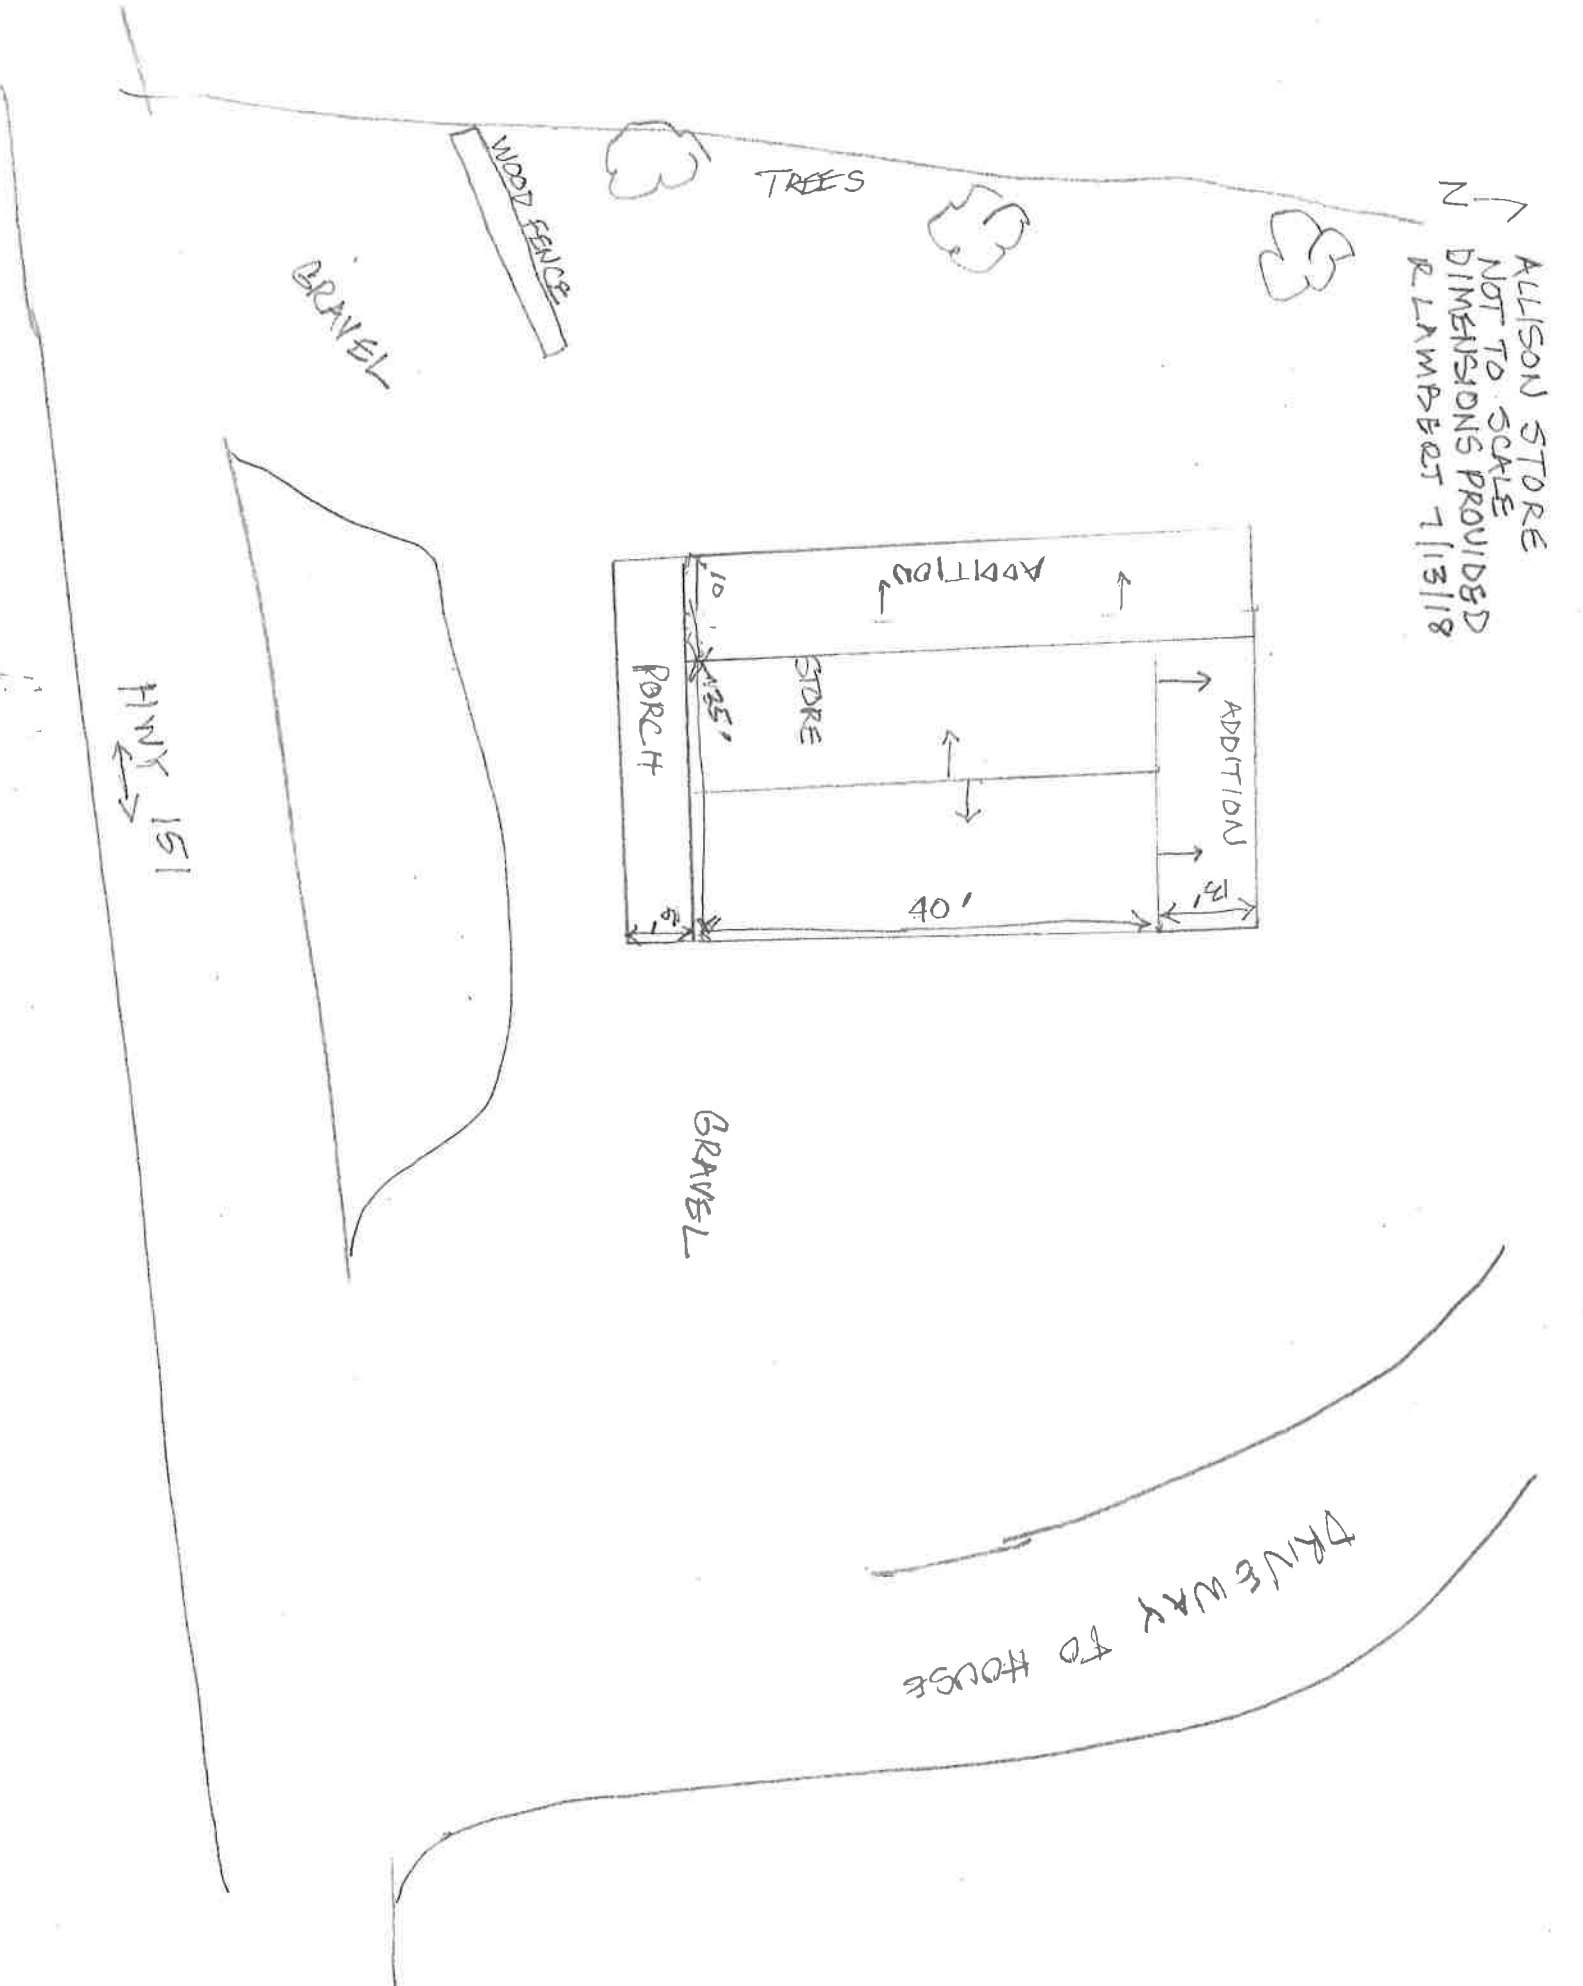




5" WOOD TRIM ON WINDOWS  
8 LITES ON WINDOWS  
5" WOOD CORNER BOARDS

ALLISON STORE  
9/4/18 R. LAMBERT

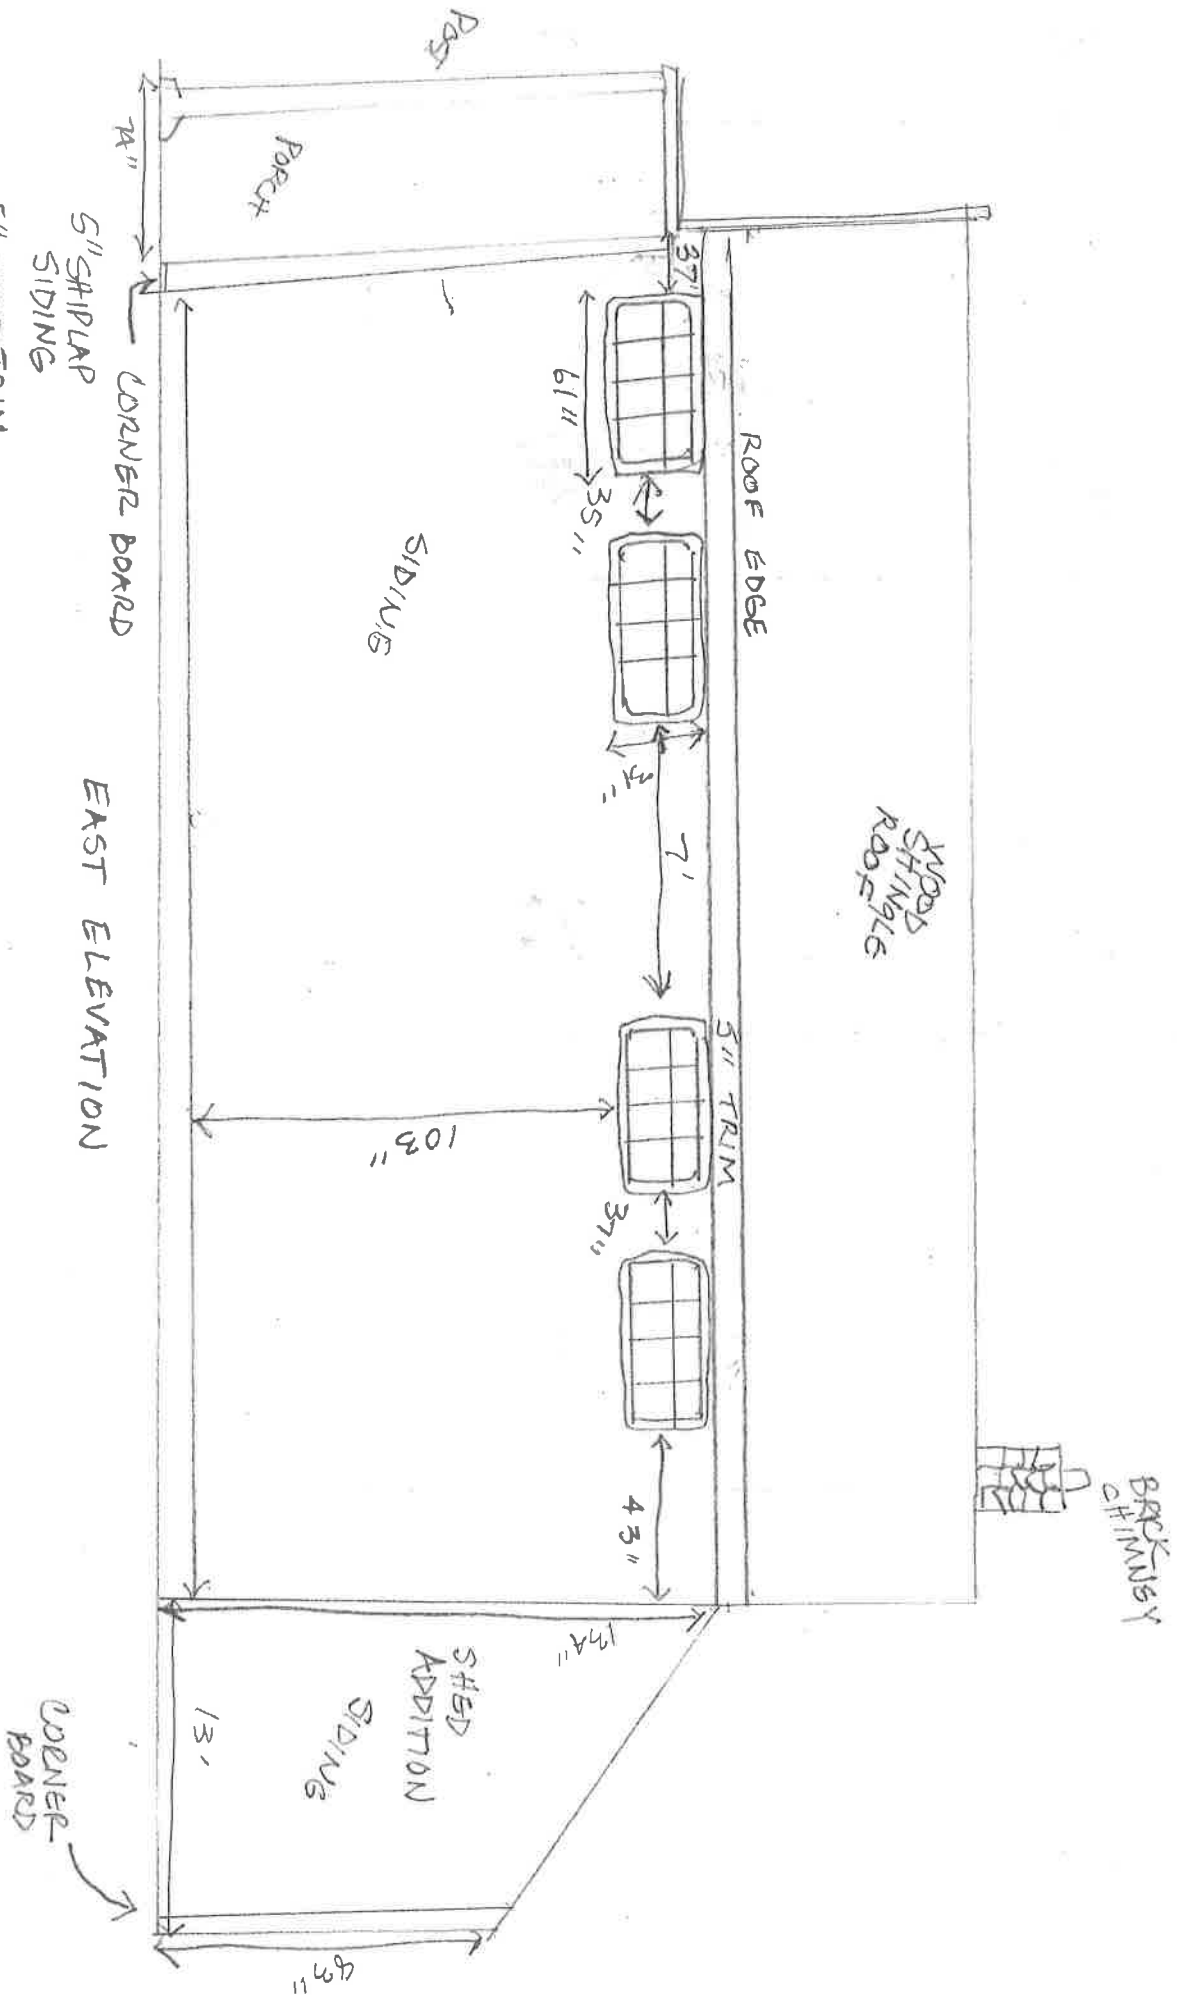


ALLISON STORE  
91418 R LAMBERT

NORTH ELEVATION  
WITH NORTH (REAR) &  
EAST (SIDE) ADDITIONS

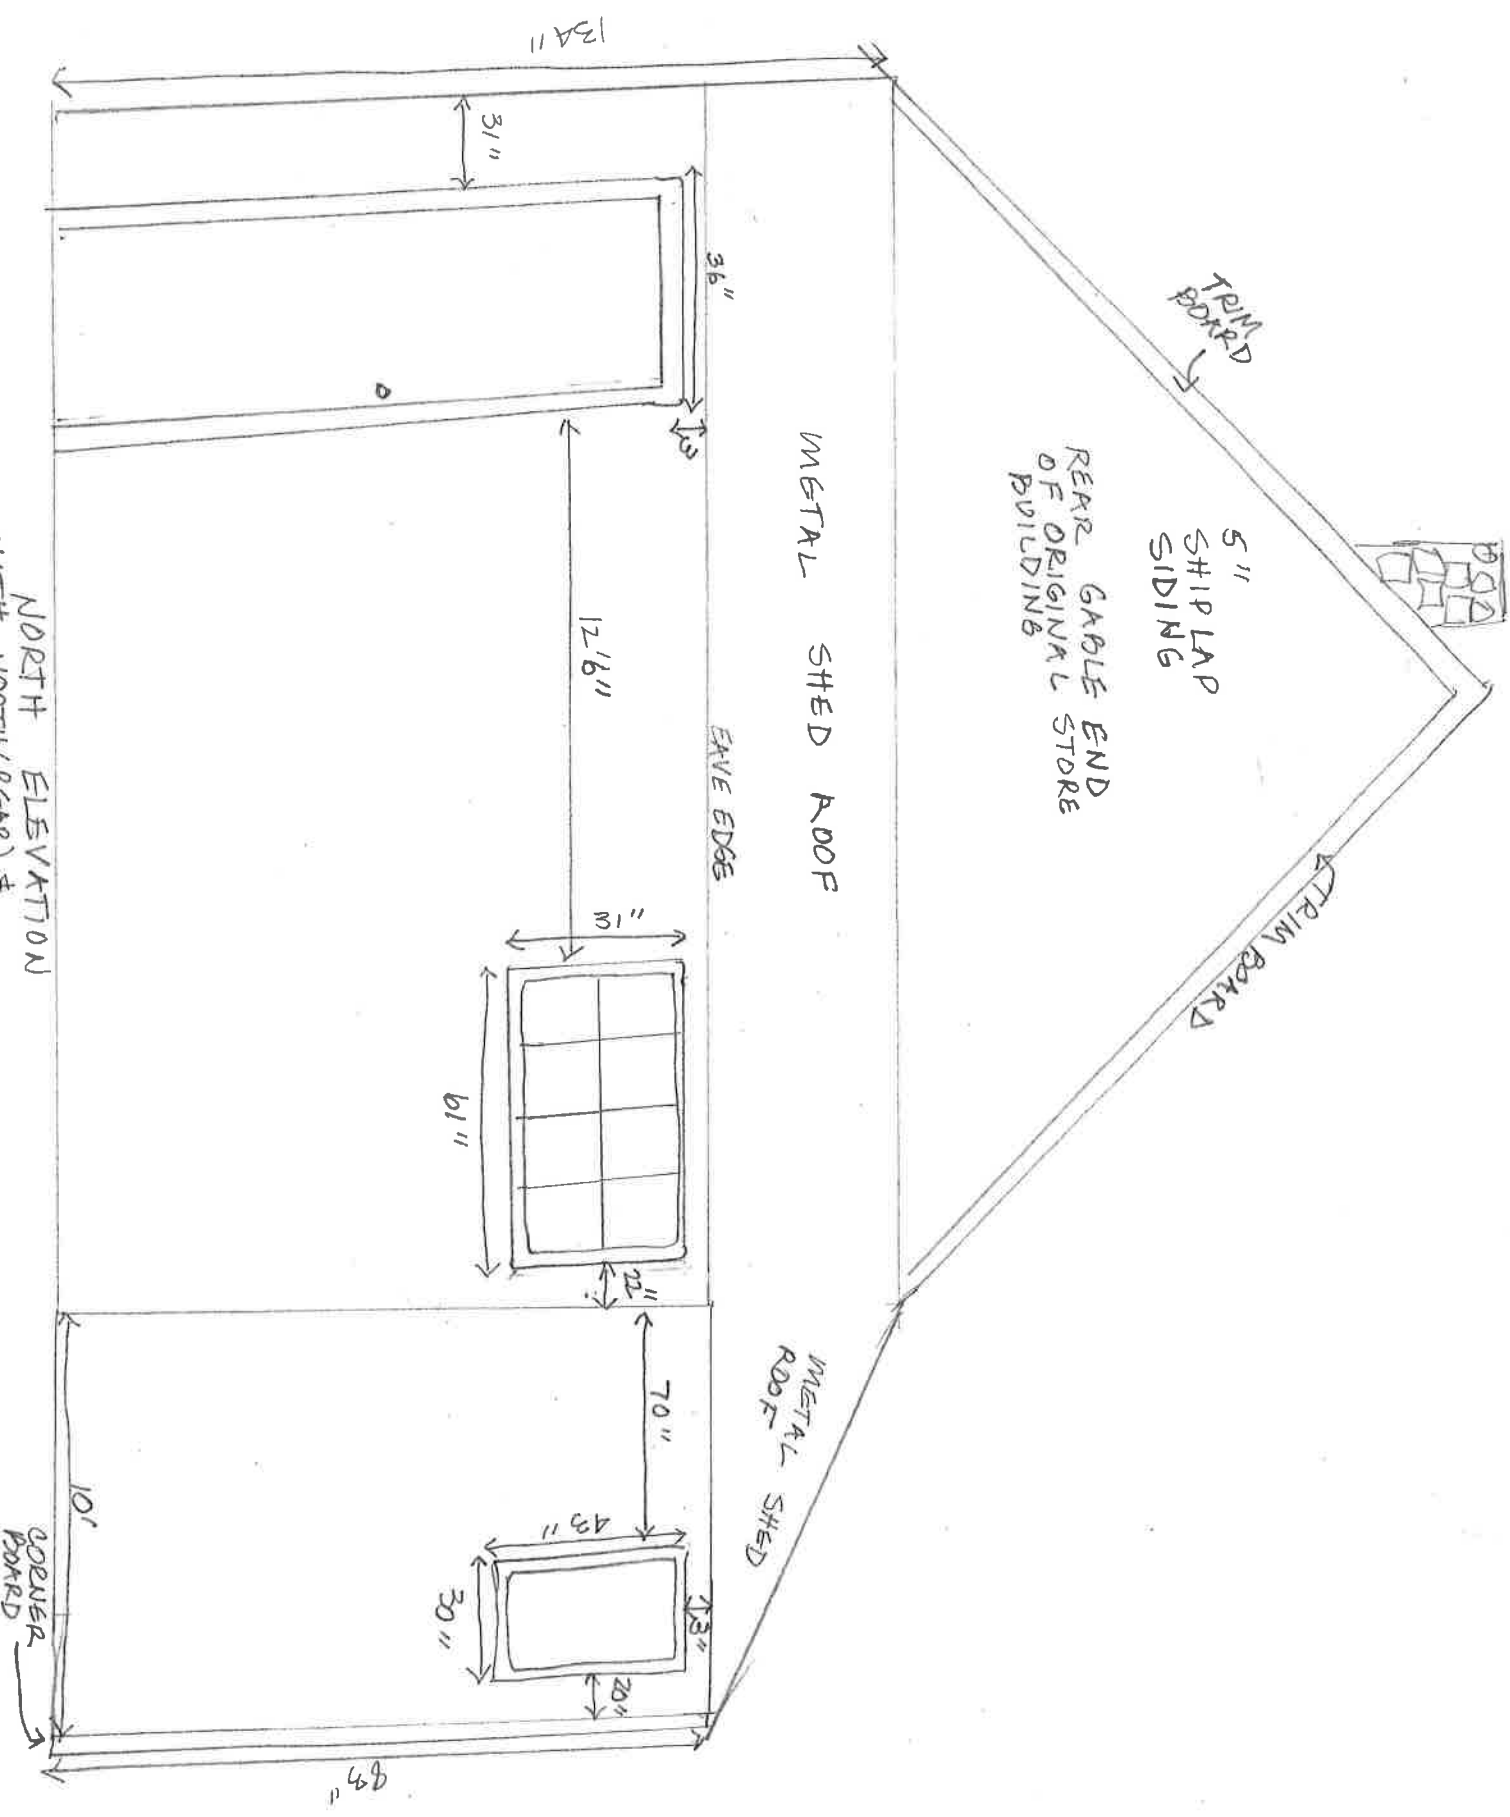

ALYSON STORIS  
9/14/18 R. LAMBERT

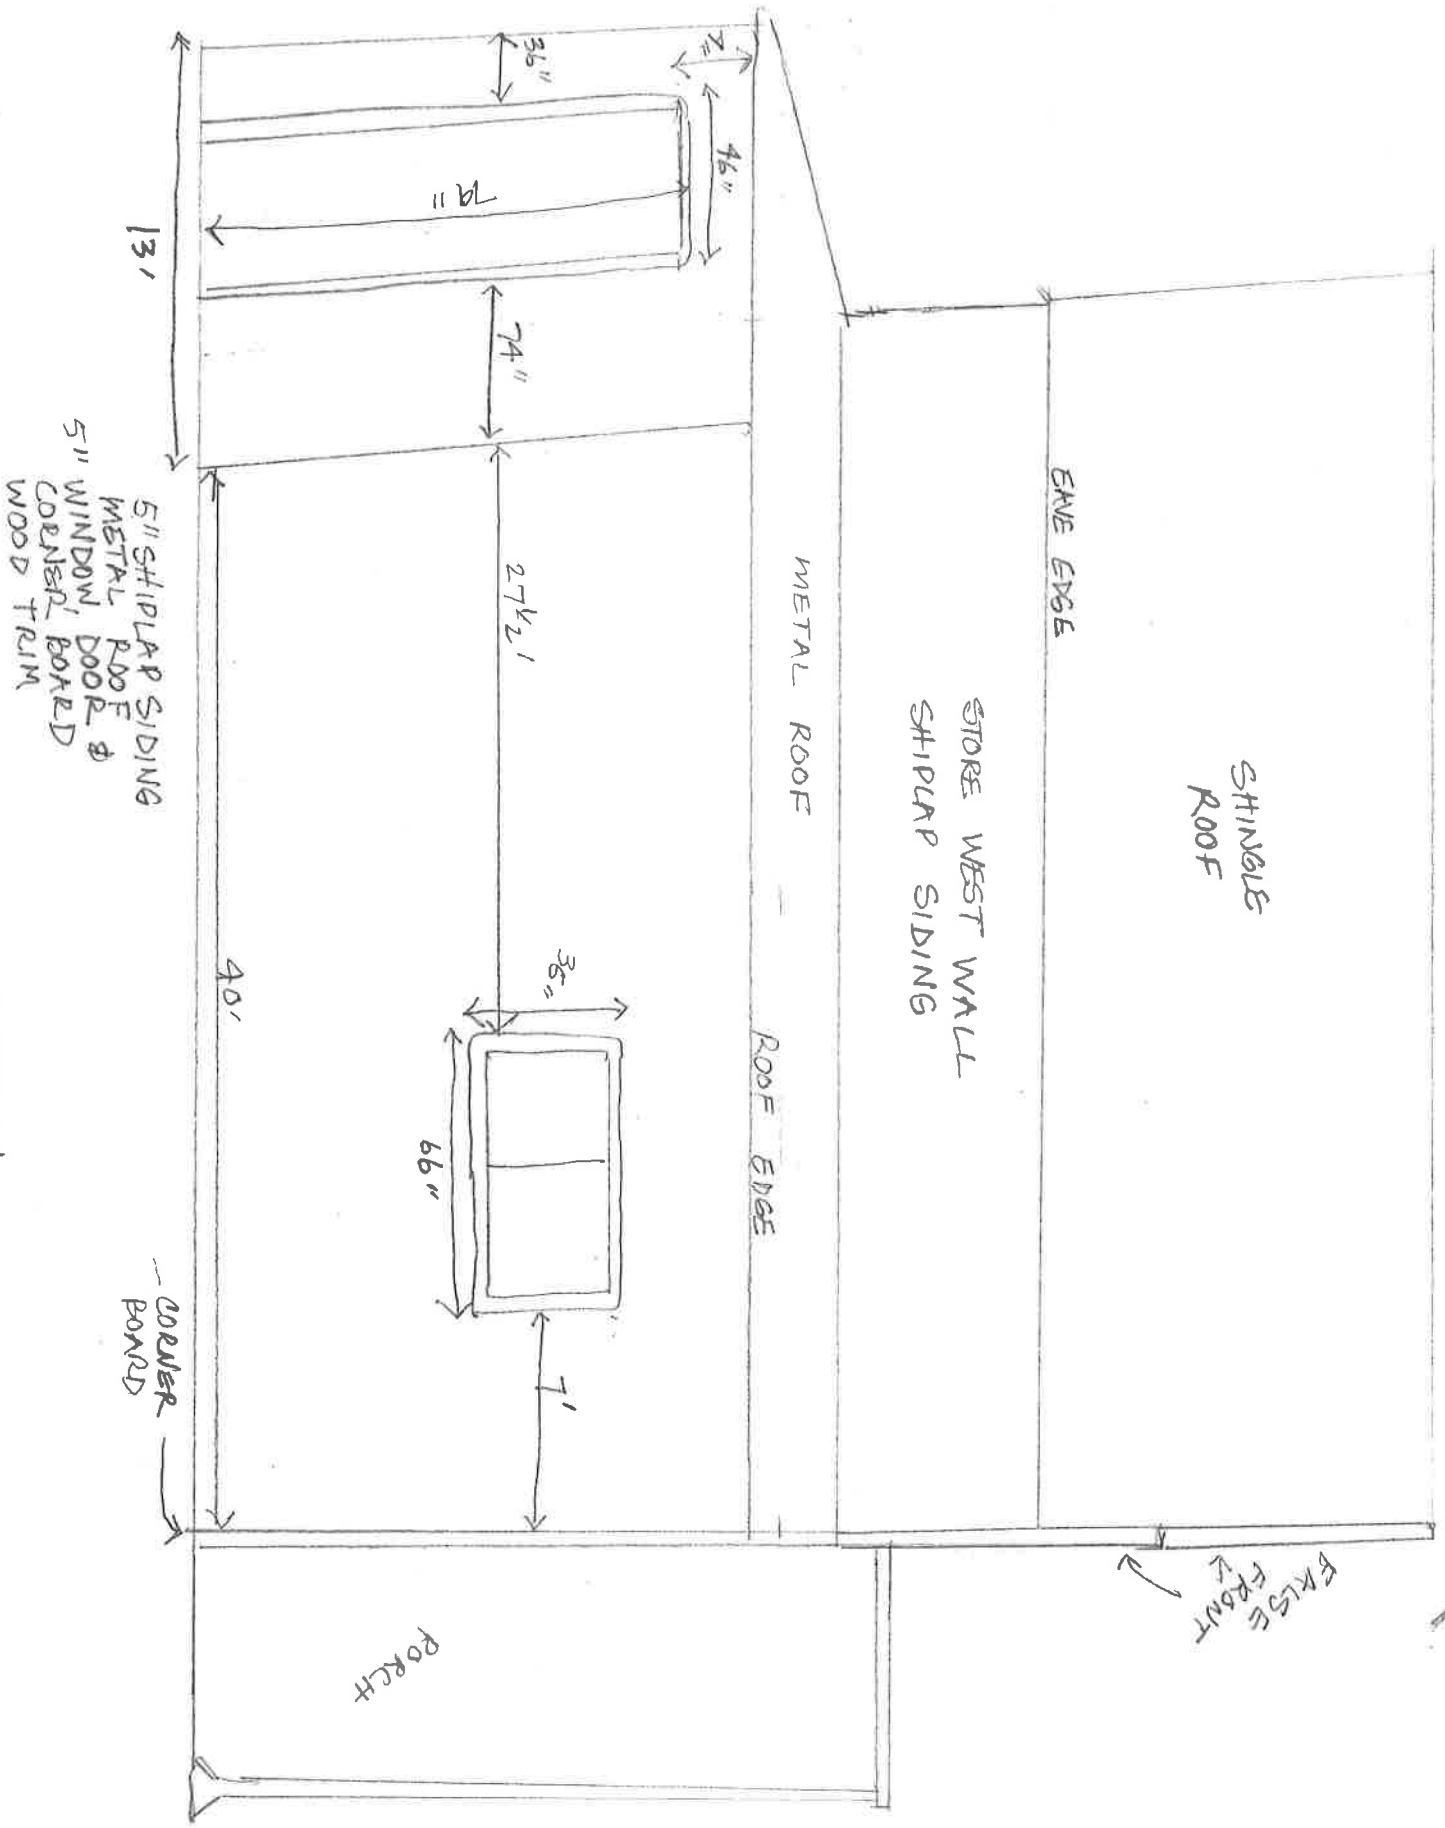

WEST ELEVATION  
WITH ADDITION